


SCALE: 1" = 400'

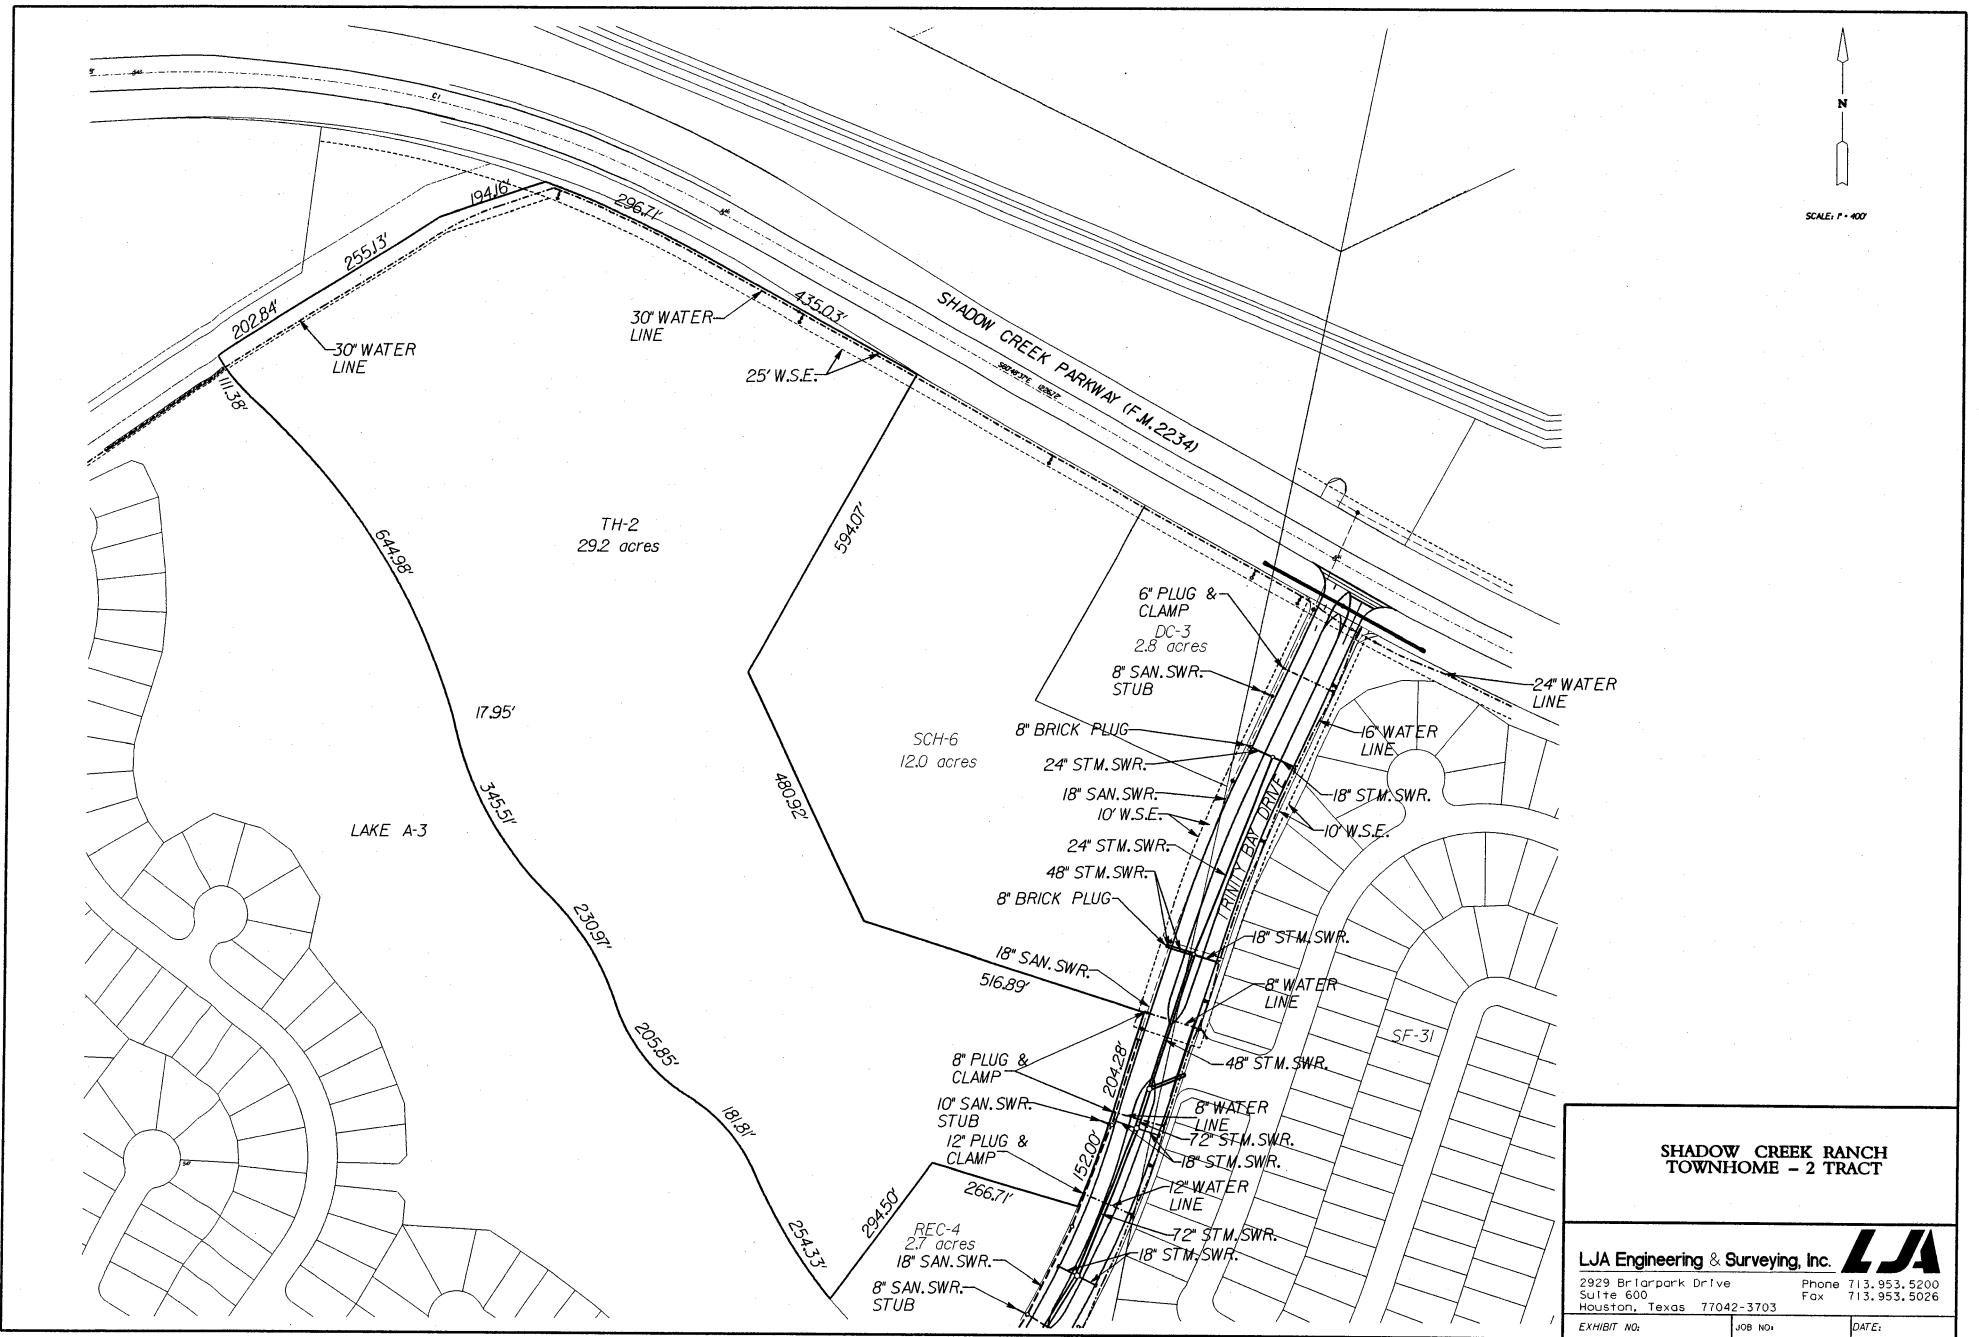

**SHADOW CREEK RANCH
TOWNHOME - 2 TRACT**

LJA Engineering & Surveying, Inc. **LJA**
2929 Br Tarbank Drive Phone 713.953.5200
Suite 600 Houston, Texas 77042-3703 Fax 713.953.5026
EXHIBIT NO: JOB NO: DATE:

1:500 (not to scale) 11/17/2011